

求積表

地番	①			
NO	X <sub>n</sub>	Y <sub>n</sub>	Y <sub>n+1</sub> -Y <sub>n-1</sub>	X <sub>n</sub> (Y <sub>n+1</sub> -Y <sub>n-1</sub> )
p4	161.599	99.297	-18.983	-3067.633817
p1	157.227	85.724	-8.057	-1266.777939
p9	140.437	91.240	18.983	2665.915571
p8	144.803	104.707	8.057	1166.677771
合計			-501.818414	
合計面積			250.9092070	
地積			250.90	m <sup>2</sup>

地番	②			
NO	X <sub>n</sub>	Y <sub>n</sub>	Y <sub>n+1</sub> -Y <sub>n-1</sub>	X <sub>n</sub> (Y <sub>n+1</sub> -Y <sub>n-1</sub> )
p5	165.346	110.929	-18.264	-3019.879344
p4	161.599	99.297	-6.222	-1005.468978
p8	144.803	104.707	6.640	961.491920
p11	140.986	105.937	12.854	1812.234044
p6	144.754	117.561	4.992	722.611968
合計			-529.010390	
合計面積			264.5051950	
地積			264.50	m <sup>2</sup>


地番	②-1			
NO	X <sub>n</sub>	Y <sub>n</sub>	Y <sub>n+1</sub> -Y <sub>n-1</sub>	X <sub>n</sub> (Y <sub>n+1</sub> -Y <sub>n-1</sub> )
p8	144.803	104.707	-14.697	-2128.169691
p9	140.437	91.240	-12.216	-1715.578392
p10	136.628	92.491	14.697	2008.021716
p11	140.986	105.937	12.216	1722.284976
合計			-113.441391	
合計面積			56.7206955	
地積			56.72	m <sup>2</sup>

地番	③			
NO	X <sub>n</sub>	Y <sub>n</sub>	Y <sub>n+1</sub> -Y <sub>n-1</sub>	X <sub>n</sub> (Y <sub>n+1</sub> -Y <sub>n-1</sub> )
k10	169.111	122.619	-19.481	-3294.451391
p5	165.346	110.929	-5.058	-836.320068
p6	144.754	117.561	7.861	1137.911194
p7	140.937	118.790	12.849	1810.899513
p2	144.714	130.410	3.829	554.109906
合計			-627.850846	
合計面積			313.9254230	
地積			313.92	m <sup>2</sup>

地番	③-1			
NO	X <sub>n</sub>	Y <sub>n</sub>	Y <sub>n+1</sub> -Y <sub>n-1</sub>	X <sub>n</sub> (Y <sub>n+1</sub> -Y <sub>n-1</sub> )
p10	136.628	92.491	12.194	1666.041832
p11	140.986	105.937	25.070	3534.519020
p6	144.754	117.561	12.853	1860.523162
p7	140.937	118.790	-6.869	-968.096253
k12	138.305	110.692	-25.047	-3464.125335
k7	132.818	93.743	-18.201	-2417.420418
合計			211.442008	
合計面積			105.7210040	
地積			105.72	m <sup>2</sup>

総合計面積	991.78 m <sup>2</sup>
-------	-----------------------

地番	面積
①	250.90 m <sup>2</sup>
②	264.50 m <sup>2</sup>
②-1	56.72 m <sup>2</sup>
③	313.92 m <sup>2</sup>
③-1	105.72 m <sup>2</sup>

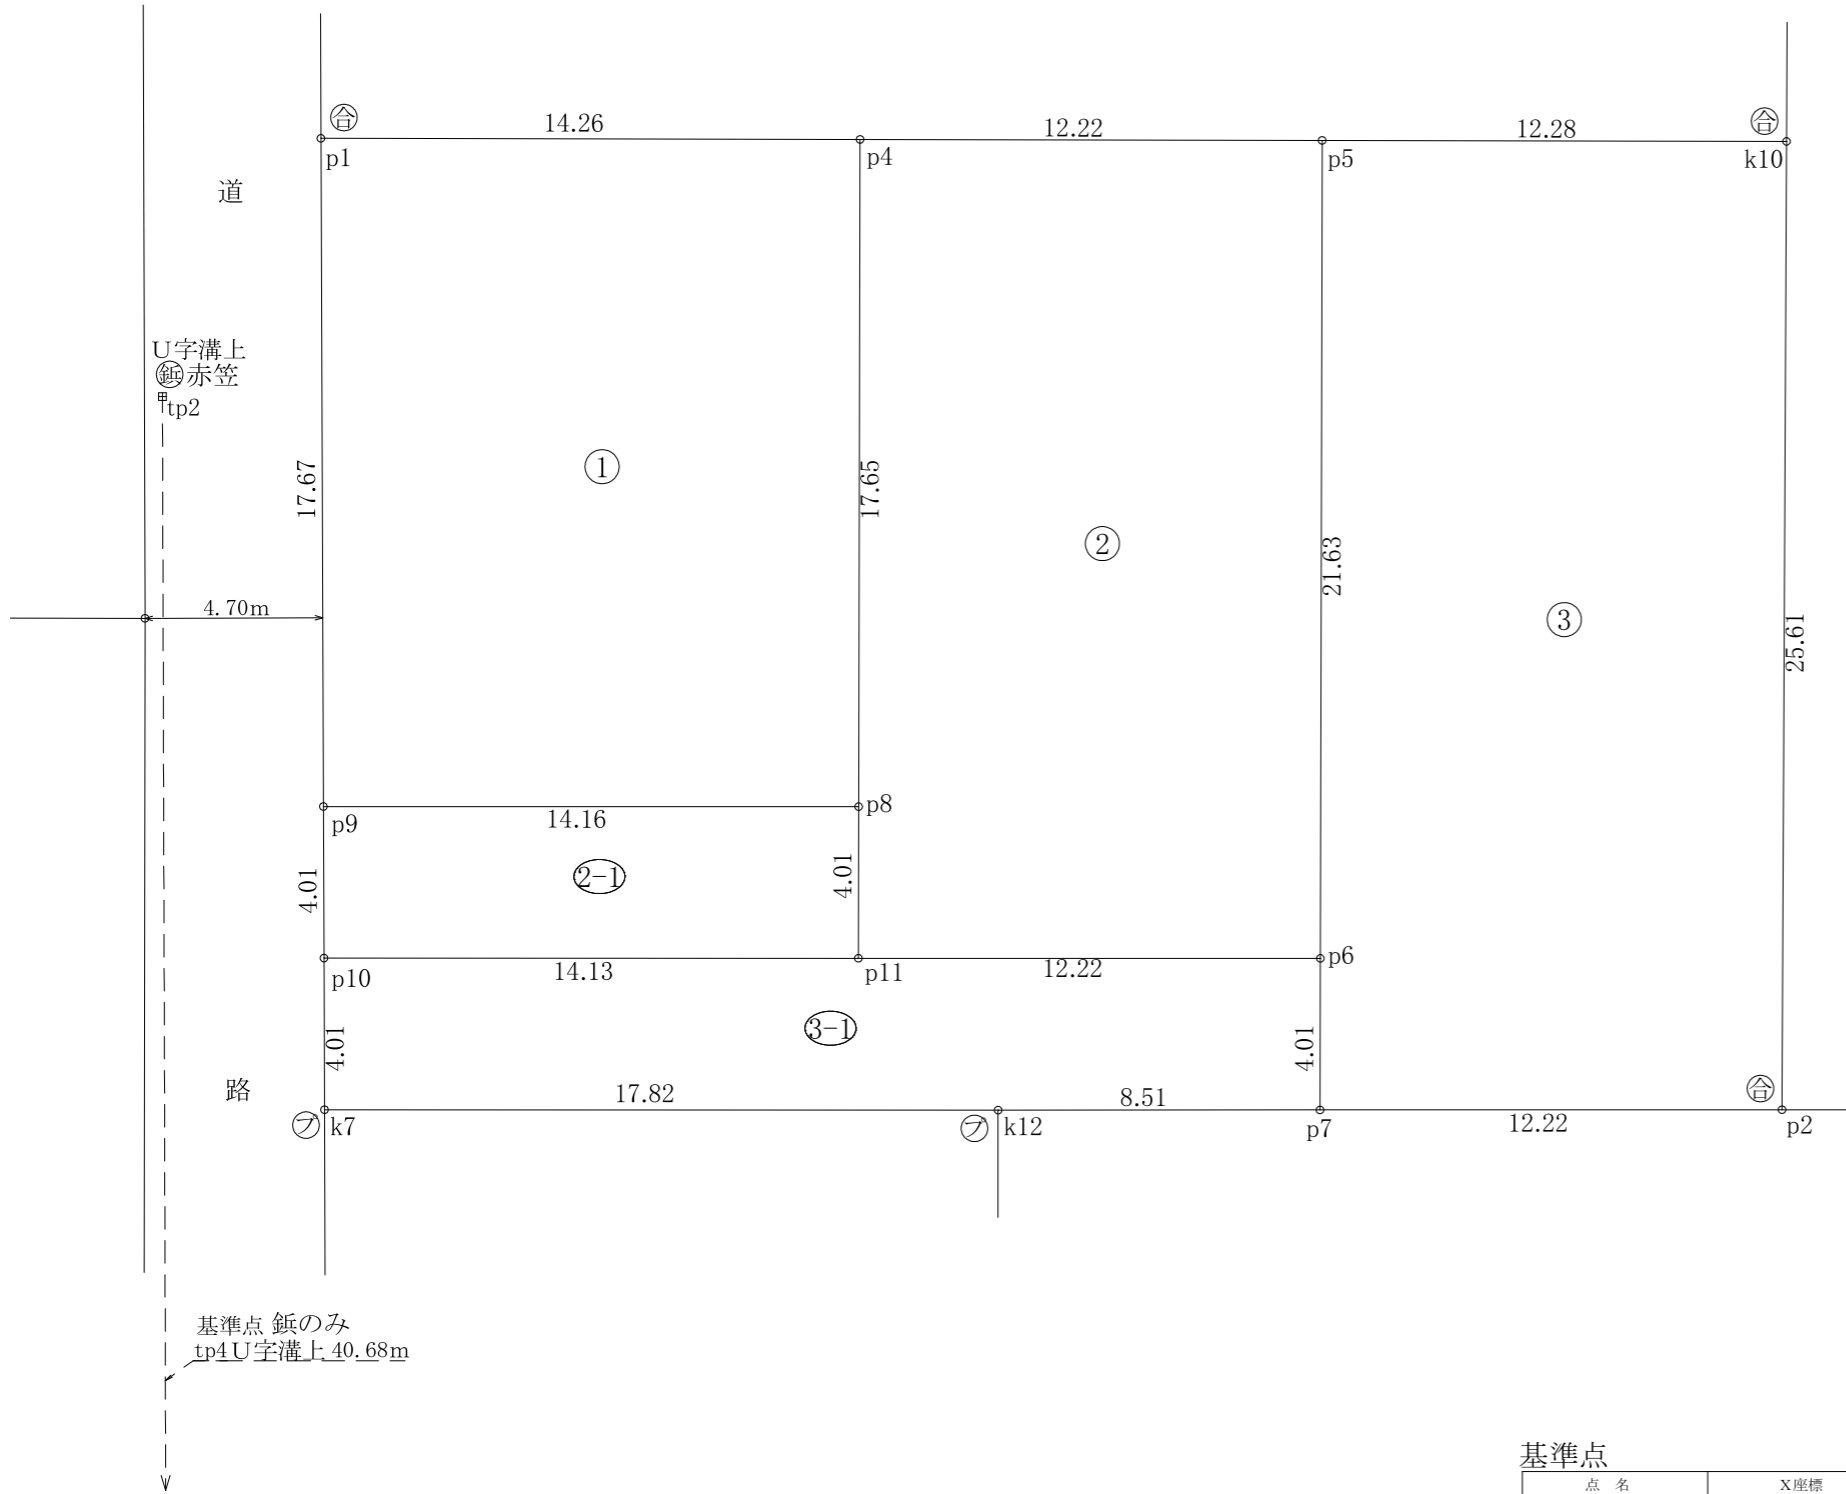

基準点

点名	X座標	Y座標
tp2	149.434	83.846
tp4	110.760	96.466