


造成計画図

吉岡町大字大久保字熊野288-1

1 / 250

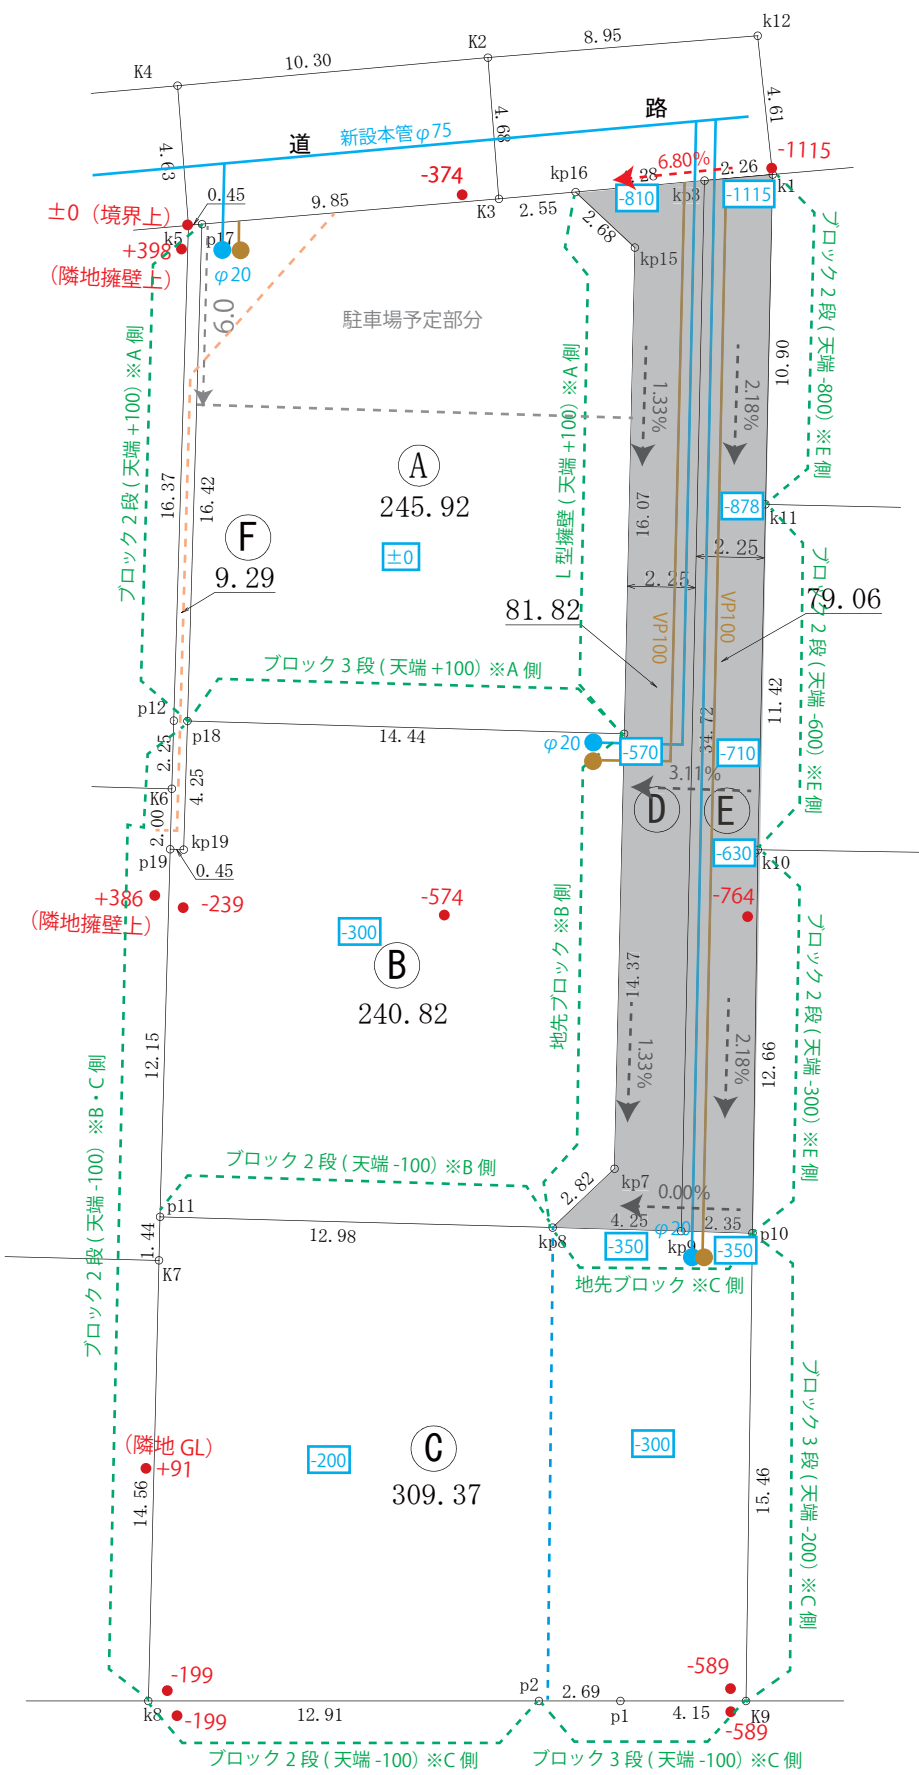

ブロック仕様

メーカー：エスビック
 型式：ウルトラC
 カラー：ミスティベージュ

- 現状高
- 上水道管
- 排水管
- 計画高
- アスファルト舗装
- 隣接地の排水管（平成33年6月末まで使用貸借）

※予告無く造成計画を変更する場合があります。

求積表

地番	(A)				
NO	X _n	Y _n	Y _{n+1} -Y _{n-1}	X _n	(Y _{n+1} -Y _{n-1})
kp15	96.723	109.745	2.126		205.633098
kp16	98.923	108.206	-4.066		-402.220918
K3	99.226	105.679	-12.300		-1220.479800
p17	100.433	95.906	-13.633		-1369.203089
p18	84.472	92.046	10.174		859.418128
kp5	81.078	106.080	17.699		1434.999522
			合計		-491.853059
			合計面積		245.9265295
			地積		245.92 m ²

地番	(B)				
NO	X _n	Y _n	Y _{n+1} -Y _{n-1}	X _n	(Y _{n+1} -Y _{n-1})
kp5	81.078	106.080	-10.755		-871.993890
p18	84.472	92.046	-15.034		-1269.952048
kp19	80.340	91.046	-1.433		-115.127220
p19	80.444	90.613	-3.267		-262.810548
p11	68.631	87.779	9.787		671.691597
kp8	65.604	100.400	15.022		985.503288
kp7	67.085	102.801	5.680		381.042800
			合計		-481.646021
			合計面積		240.8230105
			地積		240.82 m ²

地番	(C)				
NO	X _n	Y _n	Y _{n+1} -Y _{n-1}	X _n	(Y _{n+1} -Y _{n-1})
p10	64.064	106.822	1.113		71.303232
kp9	64.613	104.533	-6.422		-414.944686
kp8	65.604	100.400	-16.754		-1099.129416
p11	68.631	87.779	-12.956		-889.183236
K7	67.232	87.444	-3.686		-247.817152
k8	53.061	84.093	9.281		492.459141
p2	50.395	96.725	15.266		769.330070
p1	49.839	99.359	6.695		333.672105
K9	48.982	103.420	7.463		365.552666
			合計		-618.757276
			合計面積		309.3786380
			地積		309.37 m ²

地番	(D)				
NO	X _n	Y _n	Y _{n+1} -Y _{n-1}	X _n	(Y _{n+1} -Y _{n-1})
kp9	64.613	104.533	12.052		778.715876
kp3	98.413	112.452	3.673		361.470949
kp16	98.923	108.206	-2.707		-267.784561
kp15	96.723	109.745	-2.126		-205.633098
kp5	81.078	106.080	-6.944		-563.005632
kp7	67.085	102.801	-5.680		-381.042800
kp8	65.604	100.400	1.732		113.626128
			合計		-163.653138
			合計面積		81.8265690
			地積		81.82 m ²

地番	(E)				
NO	X _n	Y _n	Y _{n+1} -Y _{n-1}	X _n	(Y _{n+1} -Y _{n-1})
p10	64.064	106.822	5.076		325.188864
k10	76.415	109.609	5.392		412.029680
k11	87.534	112.214	5.091		445.635594
k1	98.143	114.700	0.238		23.358034
kp3	98.413	112.452	-10.167		-1000.564971
kp9	64.613	104.533	-5.630		-363.771190
			合計		-158.123989
			合計面積		79.0619945
			地積		79.06 m ²

地番	(F)				
NO	X _n	Y _n	Y _{n+1} -Y _{n-1}	X _n	(Y _{n+1} -Y _{n-1})
p17	100.433	95.906	3.410		342.476530
k5	100.488	95.456	-4.298		-431.897424
p12	84.577	91.608	-4.377		-370.193529
K6	82.389	91.079	-0.995		-81.977055
p19	80.444	90.613	-0.033		-2.654652
kp19	80.340	91.046	1.433		115.127220
p18	84.472	92.046	4.860		410.533920
			合計		-18.584990
			合計面積		9.2924950
			地積		9.29 m ²

総合計面積 966.30 m²