


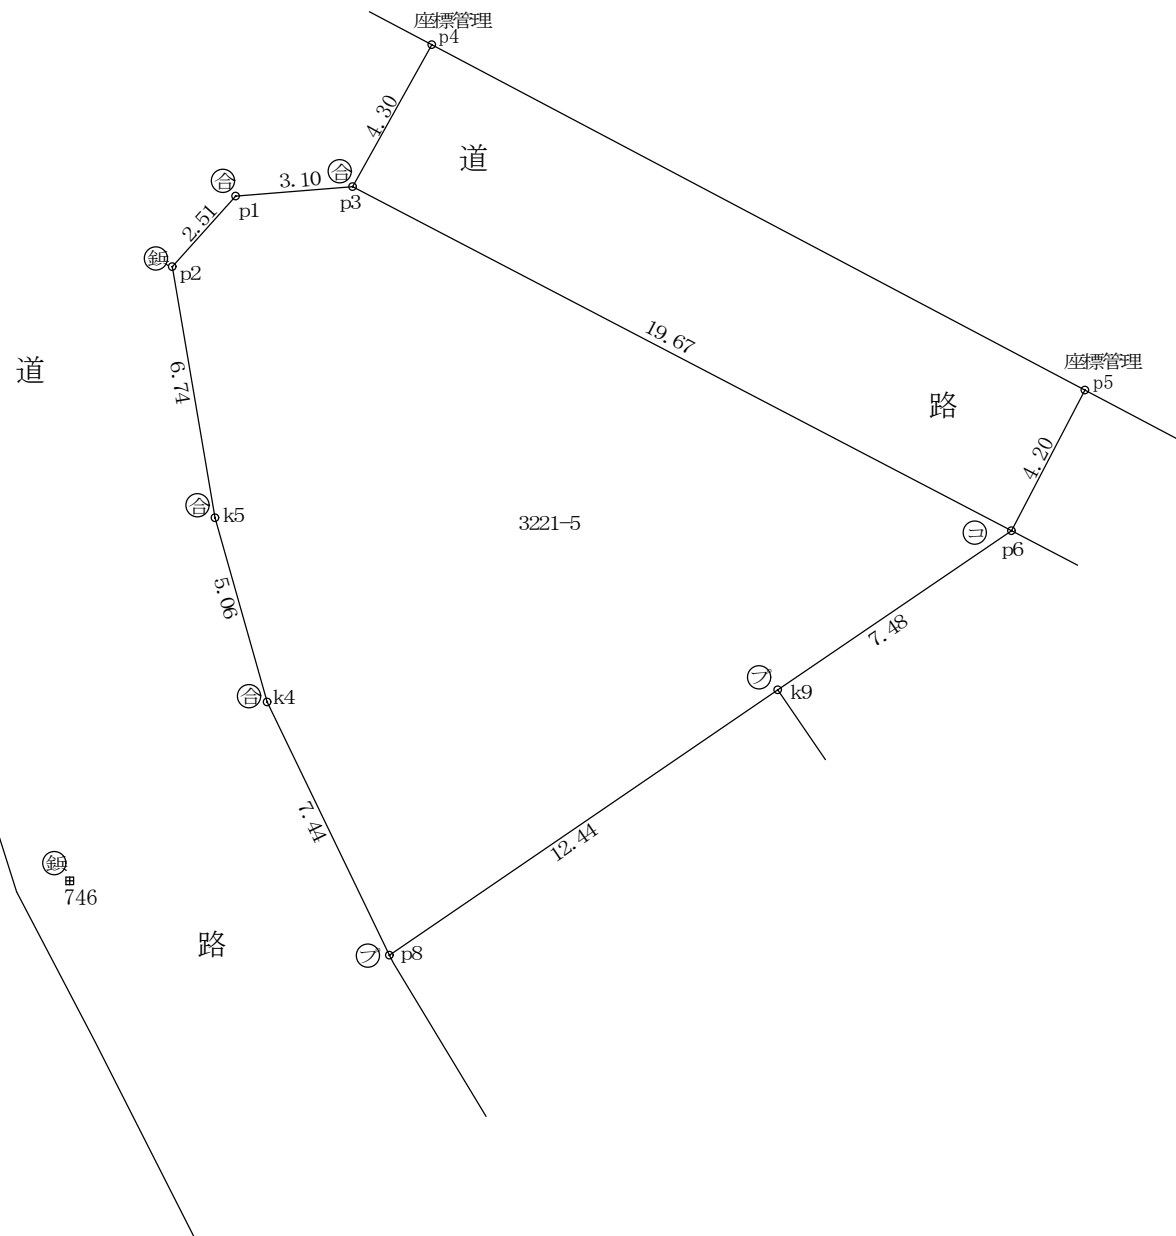

653



求積表

地番	A 3221-5			
NO	X _n	Y _n	Y _{n+1} - Y _{n-1}	X _n • (Y _{n+1} - Y _{n-1})
p6	49286.692	-73756.155	-11.337	-558763.227204
p3	49295.676	-73773.654	-20.592	-1015096.560192
p1	49295.405	-73776.747	-4.756	-234448.946180
p2	49293.529	-73778.410	-0.490	-24153.829210
k5	49286.889	-73777.237	2.587	127505.181843
k4	49282.026	-73775.823	4.694	231329.830044
p8	49275.352	-73772.543	13.506	665512.904112
k9	49282.443	-73762.317	16.388	807640.675884
合計				-473.970903
合計面積				236.9854515
地積				236.98 m ²

点名	X座標	Y座標
p6	49286.692	-73756.155
p3	49295.676	-73773.654
p1	49295.405	-73776.747
p2	49293.529	-73778.410
k5	49286.889	-73777.237
k4	49282.026	-73775.823
p8	49275.352	-73772.543
k9	49282.443	-73762.317
p5	49290.428	-73754.237
p4	49299.445	-73771.585
653	49305.103	-73787.080
746	49277.262	-73781.014

図面名	求積図
所在	吉岡町大字大久保字境堀
縮尺	1/200