


tp11

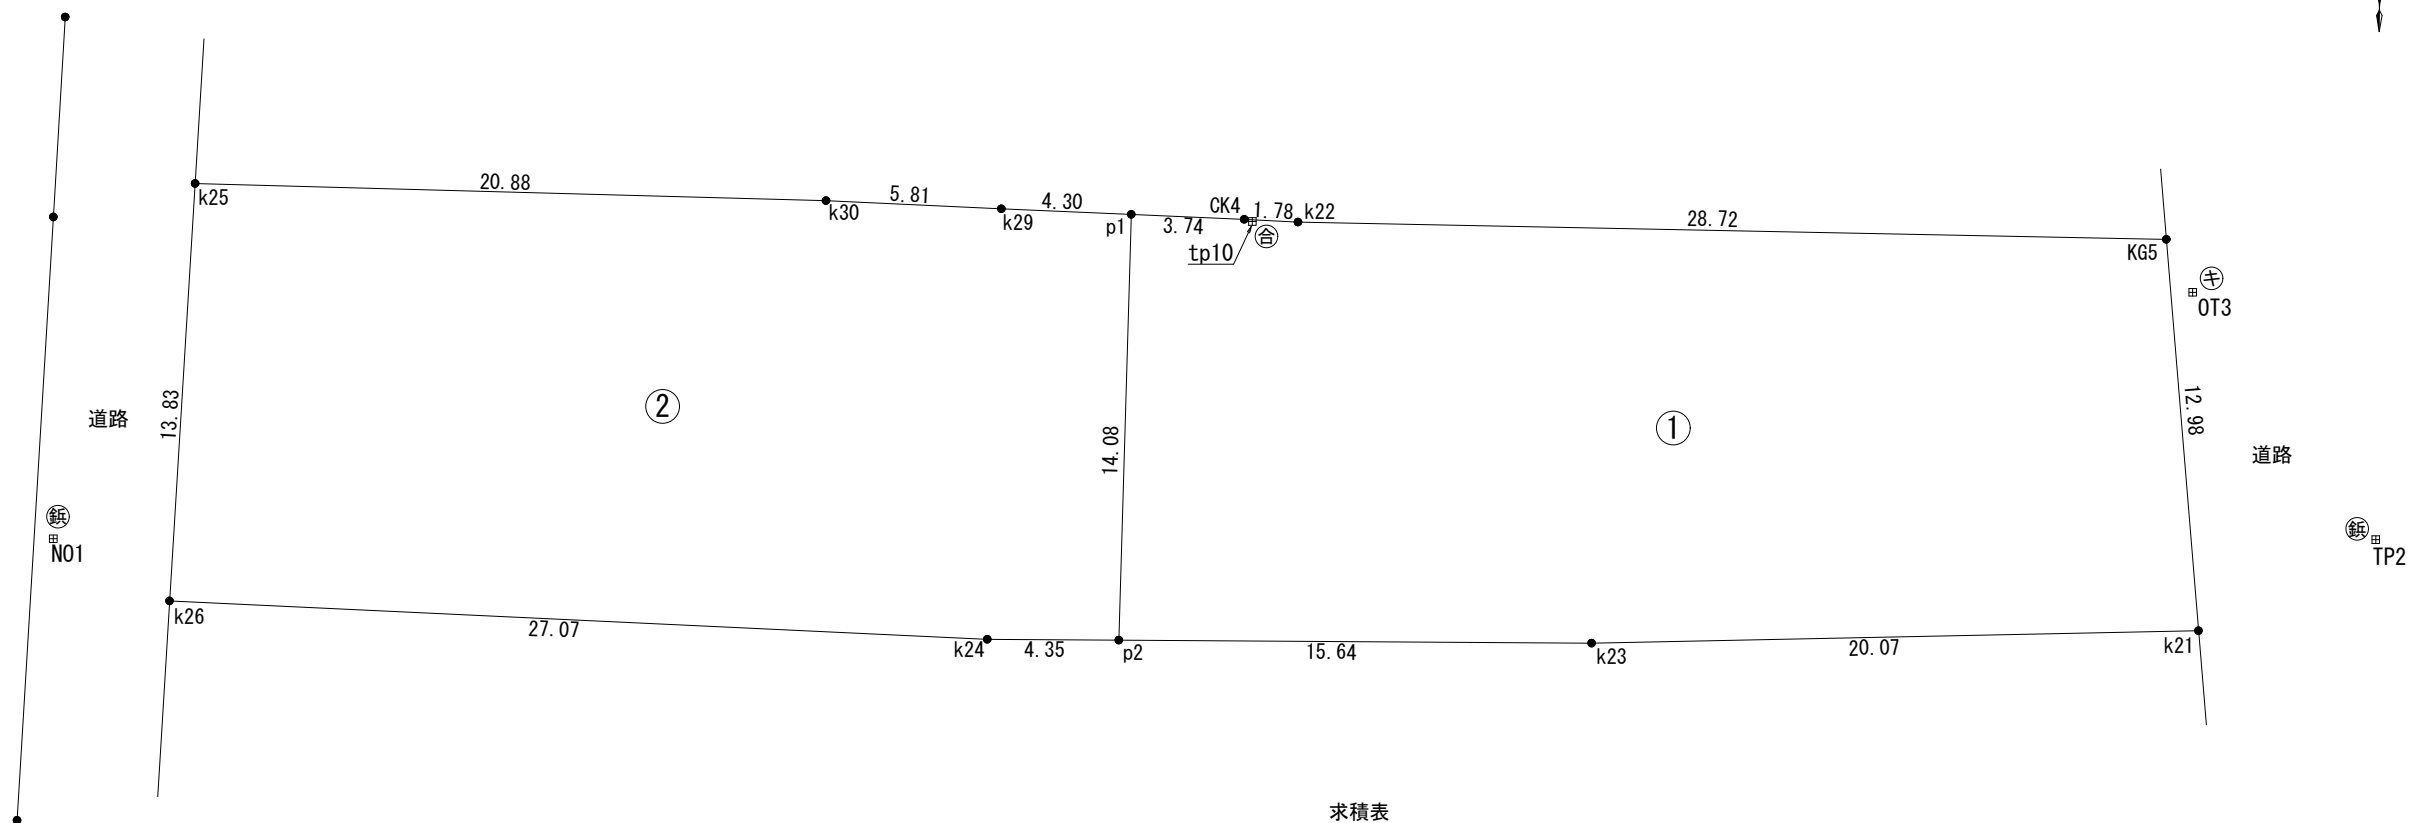

求積表

地番	②				
NO	X _n	Y _n	Y _{n+1} - Y _{n-1}	X _n · (Y _{n+1} - Y _{n-1})	
p1	48118.041	-72261.554	-4.056	-195166.774296	
k29	48118.176	-72265.852	-10.100	-485993.577600	
k30	48118.375	-72271.654	-26.676	-1283605.771500	
k25	48118.690	-72292.528	-21.548	-1036861.532120	
k26	48104.876	-72293.202	26.382	1269102.838632	
k24	48103.937	-72266.146	31.406	1510752.245422	
p2	48103.963	-72261.796	4.592	220893.398096	
			合計	-879.173366	
			合計面積	439.5866830	
			地積	439.58 m ²	

地番	①				
NO	X _n	Y _n	Y _{n+1} - Y _{n-1}	X _n · (Y _{n+1} - Y _{n-1})	
k21	48104.711	-72226.088	18.843	906437.069373	
KG5	48117.635	-72227.309	-29.943	-1440786.344805	
k22	48117.855	-72256.031	-30.503	-1467738.931065	
CK4	48117.923	-72257.812	-5.523	-265755.288729	
p1	48118.041	-72261.554	-3.984	-191702.275344	
p2	48103.963	-72261.796	15.402	740897.238126	
k23	48104.055	-72246.152	35.708	1717699.595940	
			合計	-948.936504	
			合計面積	474.4682520	
			地積	474.46 m ²	

総合計面積	914.0549350 m ²
-------	----------------------------

地番	面積
A 1	474.4682520 m ²
B 2	439.5866830 m ²

基準点

点名	X座標	Y座標
N01	48106.887	-72297.076
tp11	48129.732	-72296.288
tp10	48117.859	-72257.546
TP2	48107.792	-72220.265
OT3	48115.894	-72226.421
TP3	48138.340	-72222.710